


All electrical installations to conform to current BS standards (BS 7671) and to be designed, installed and maintained by qualified and competent installers.  
All fire alarms and fire safety equipment to be maintained to relevant standards and regularly tested.

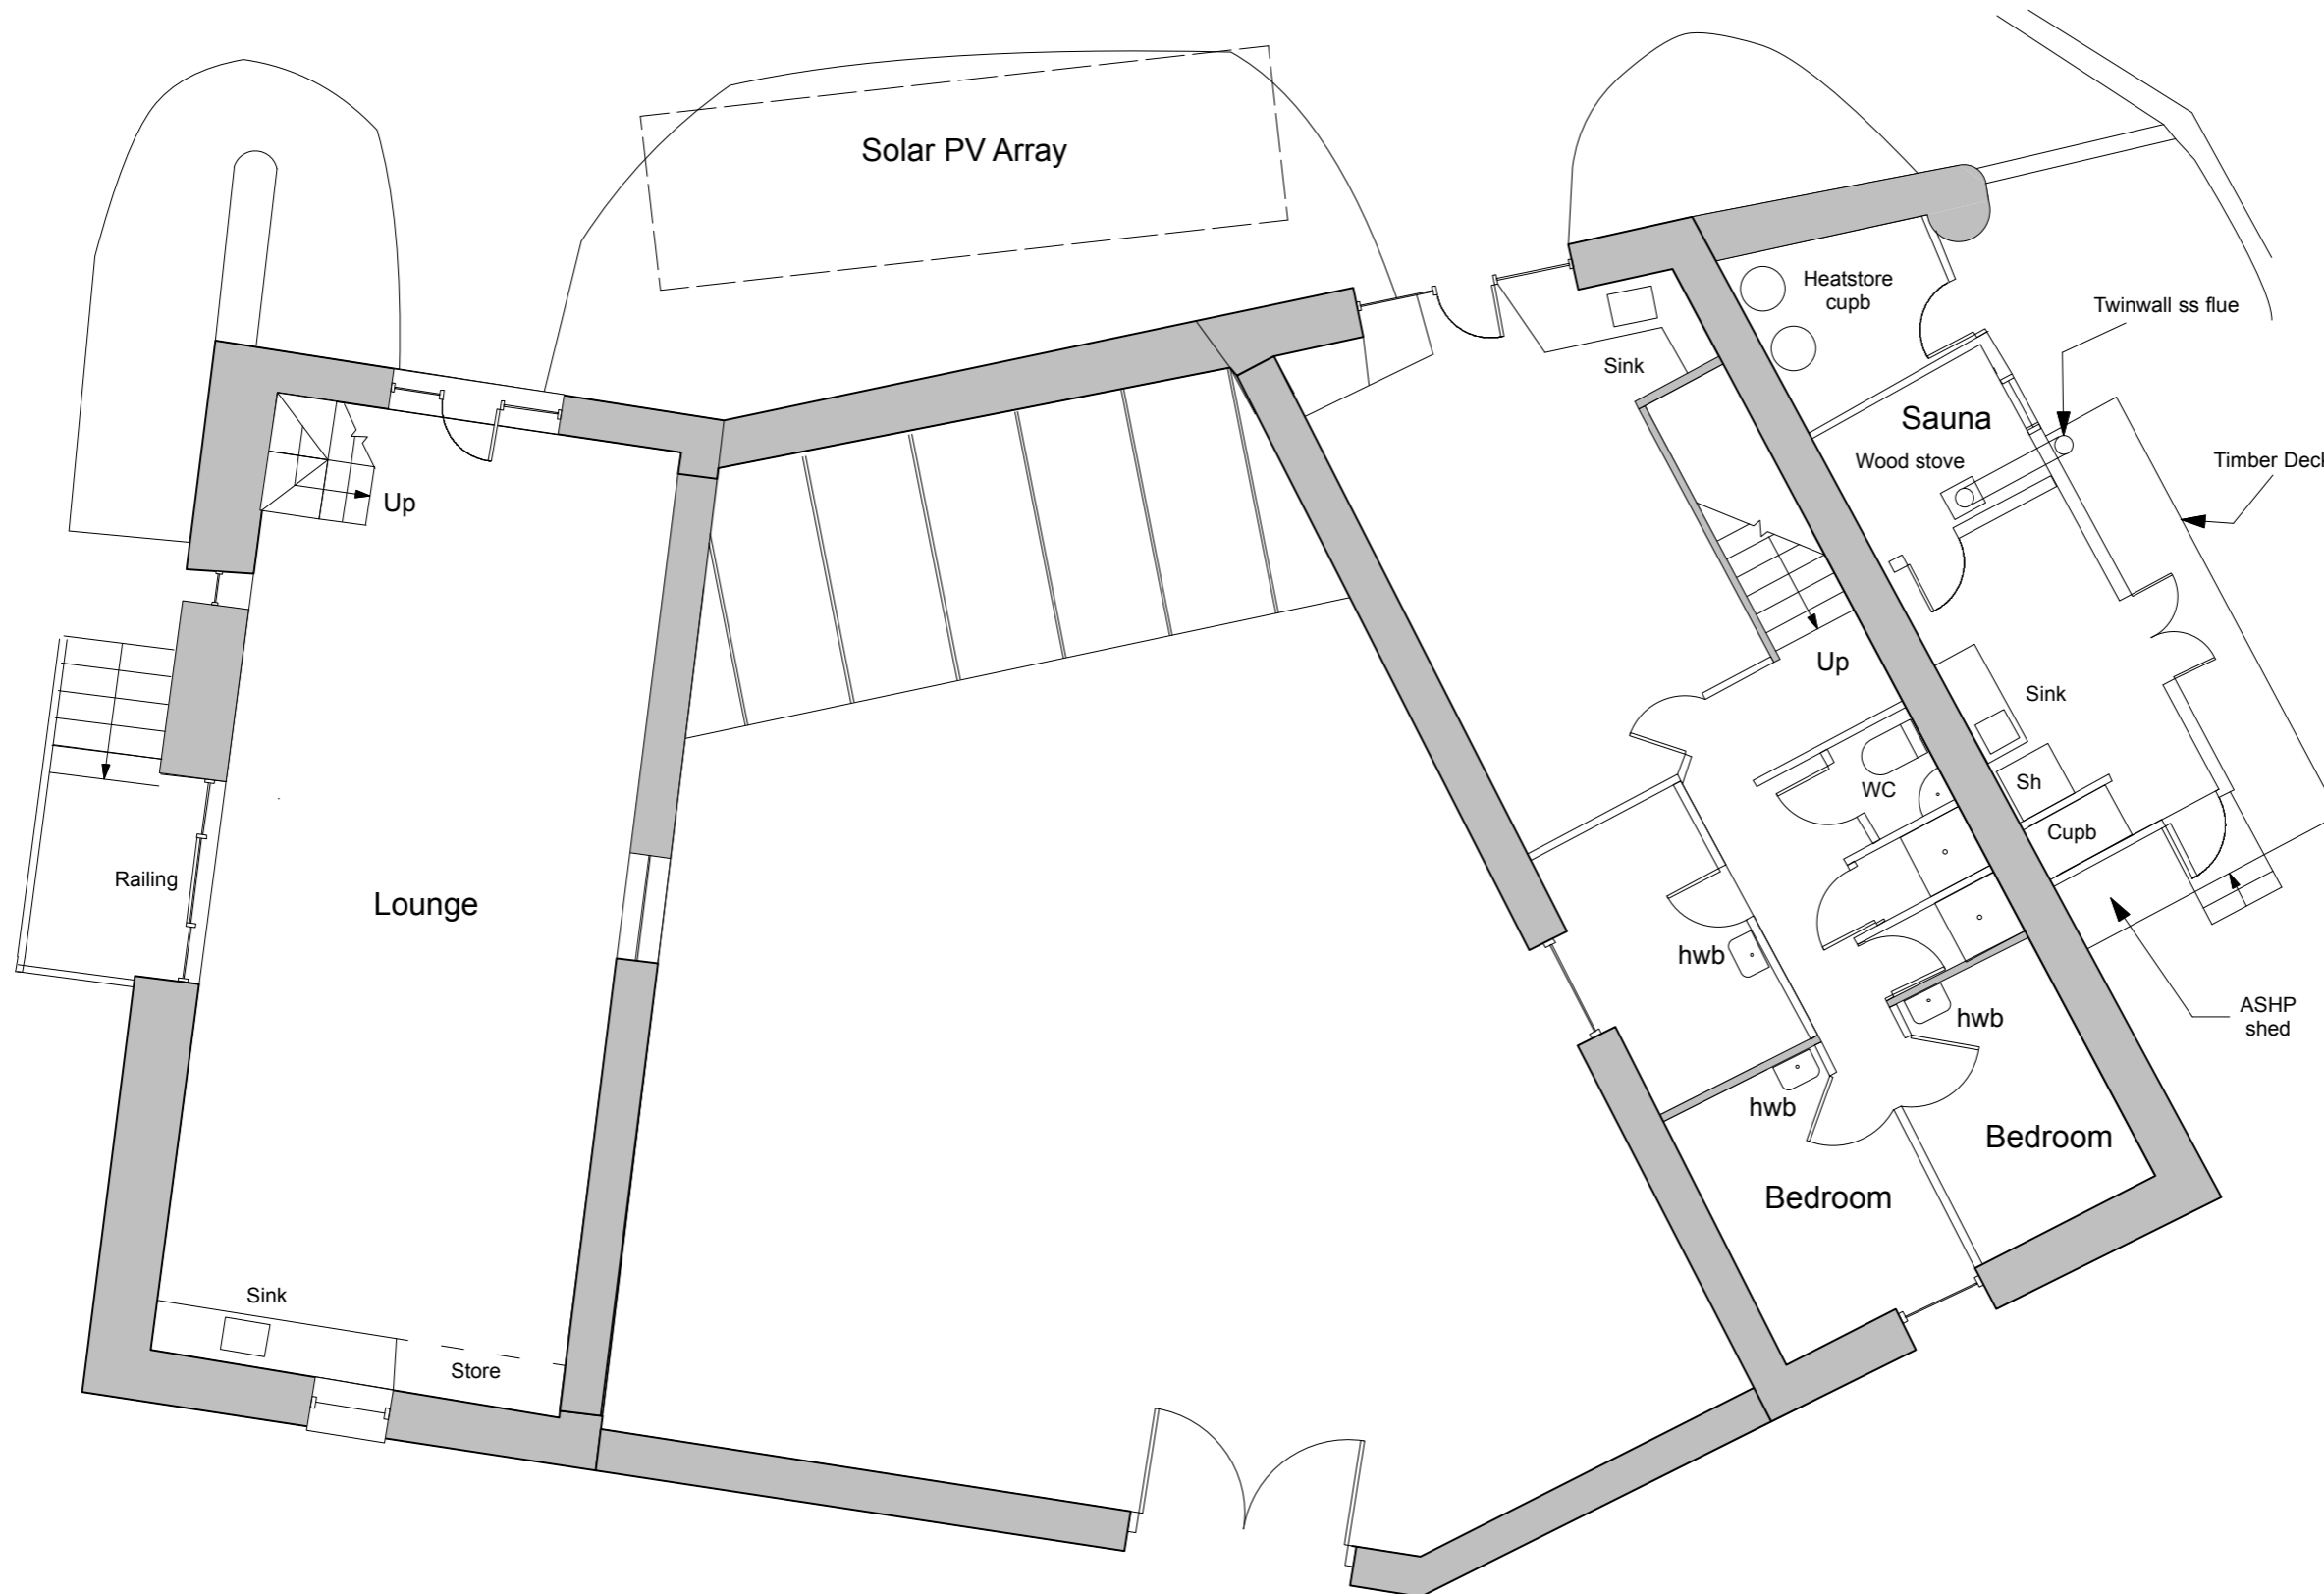

SANDWELL BARNs • FIRST FLOOR PLAN • SCALE 1:100

VK Design Consultants  
Redwood  
Bowden House  
Totnes  
TQ9 7PW  
07785 344460

Sandwell Barns  
Plymouth Road  
nr. Harberton, Totnes

FIRST FLOOR PLAN

Scale: 1:100      Date: May 2016